



S1

412 SQUARE FEET
STUDIO 1 BATHROOM
NORTH FACING

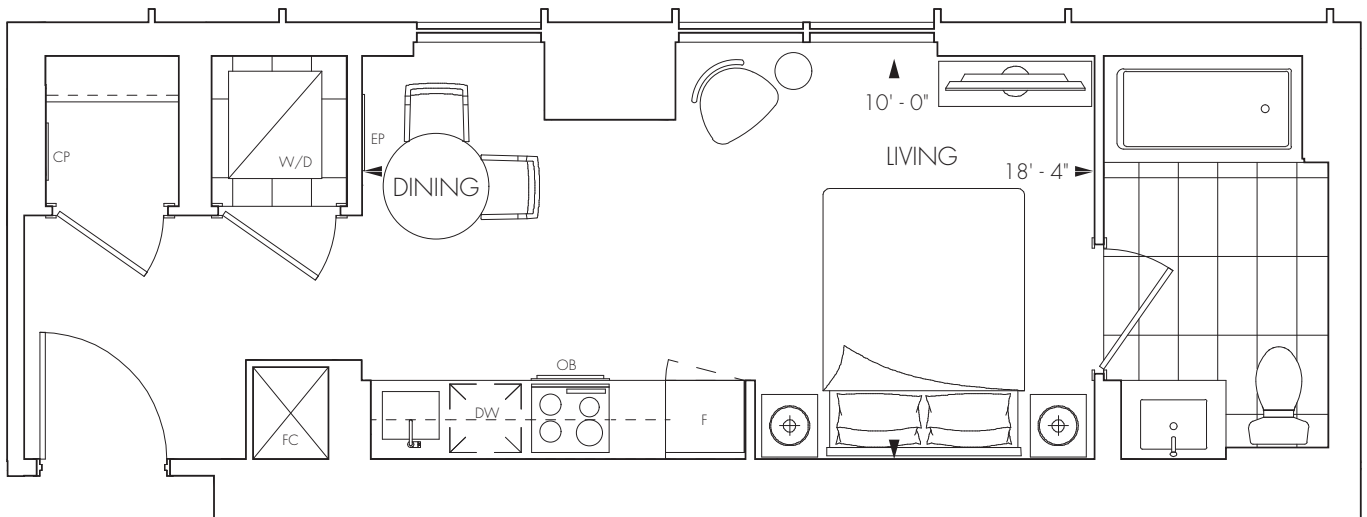


FLOORS 8-35

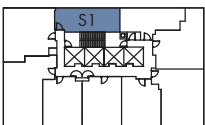


S3


419 SQUARE FEET
STUDIO 1 BATHROOM
NORTH FACING

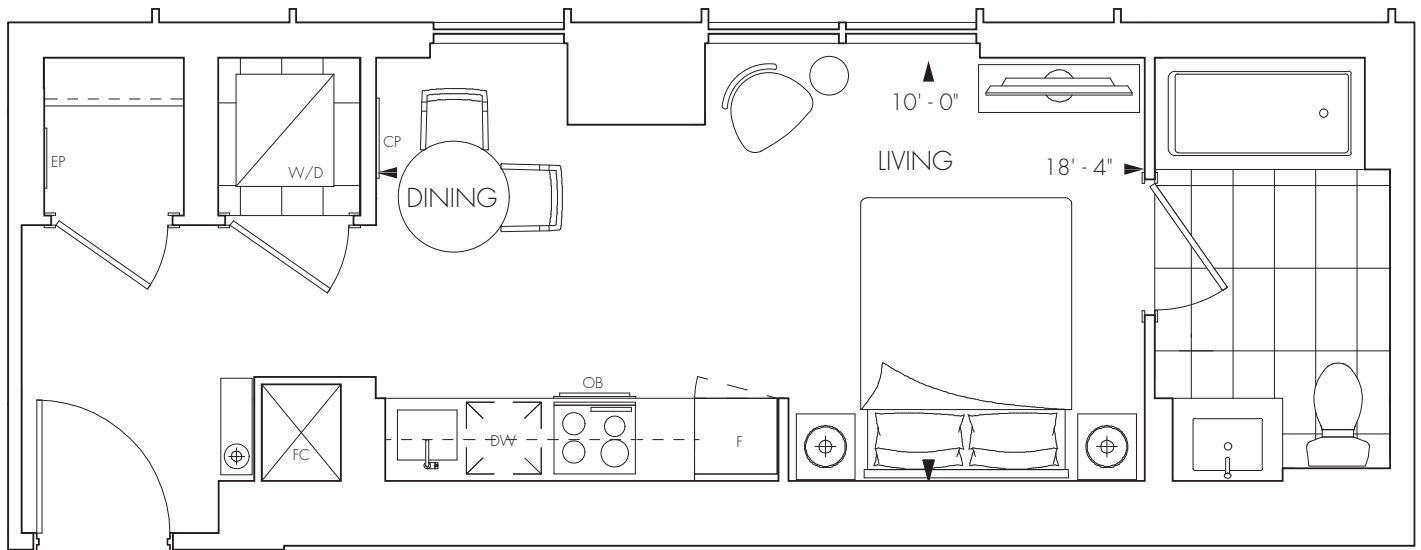


FLOORS 53-PH

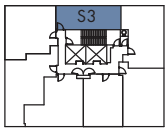

FLOORS 37-52

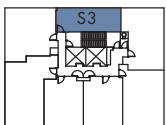


FLOORS 36

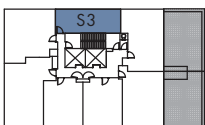


1F+D


535 SQUARE FEET
1 BEDROOMS+DEN 2 BATHROOMS
SOUTH FACING

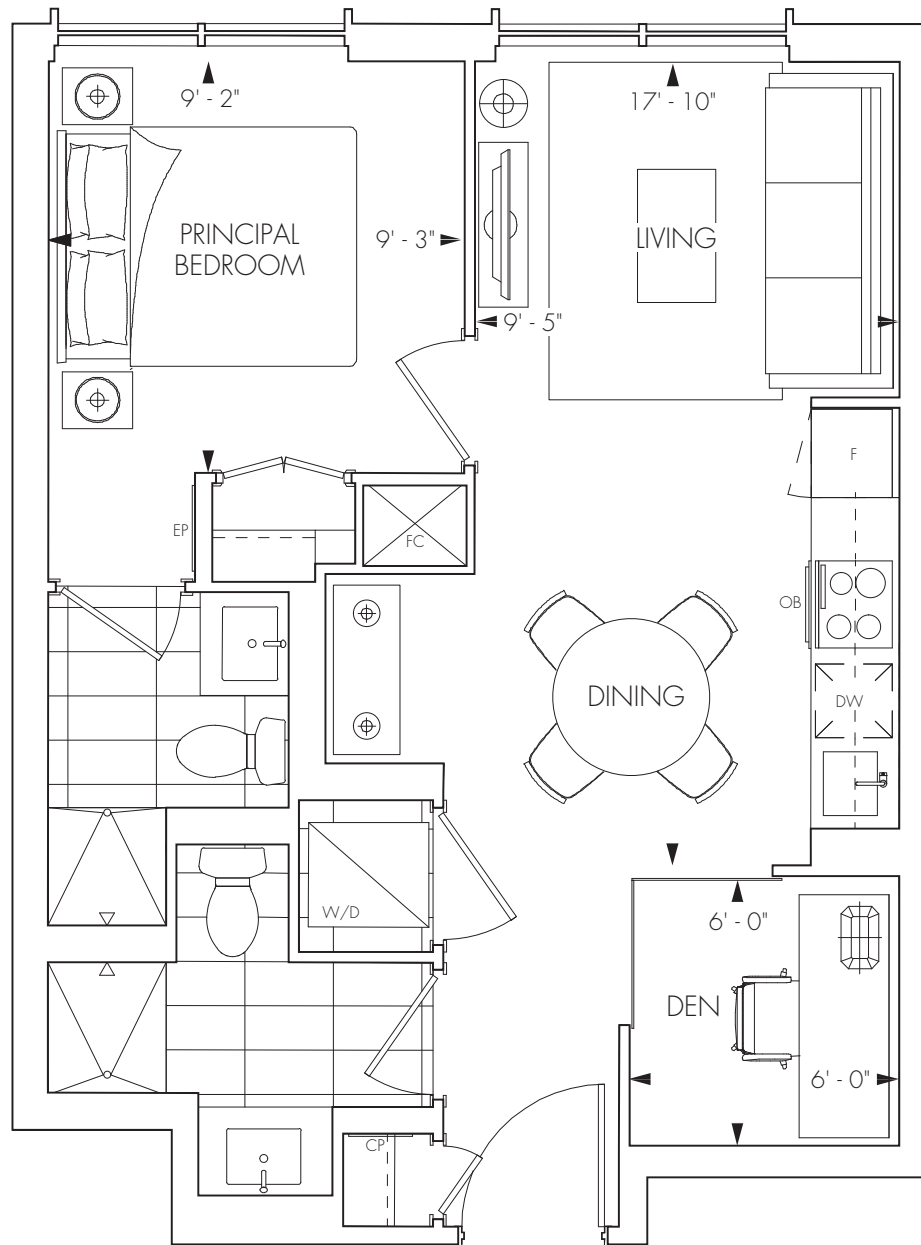


FLOORS 37-52

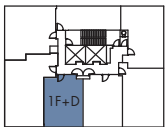

FLOOR 36

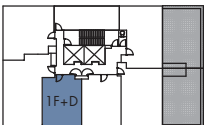


FLOORS 8-35

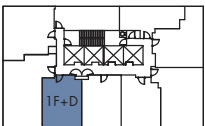


1G+D


545 SQUARE FEET
1 BEDROOM+DEN 2 BATHROOMS
SOUTH FACING

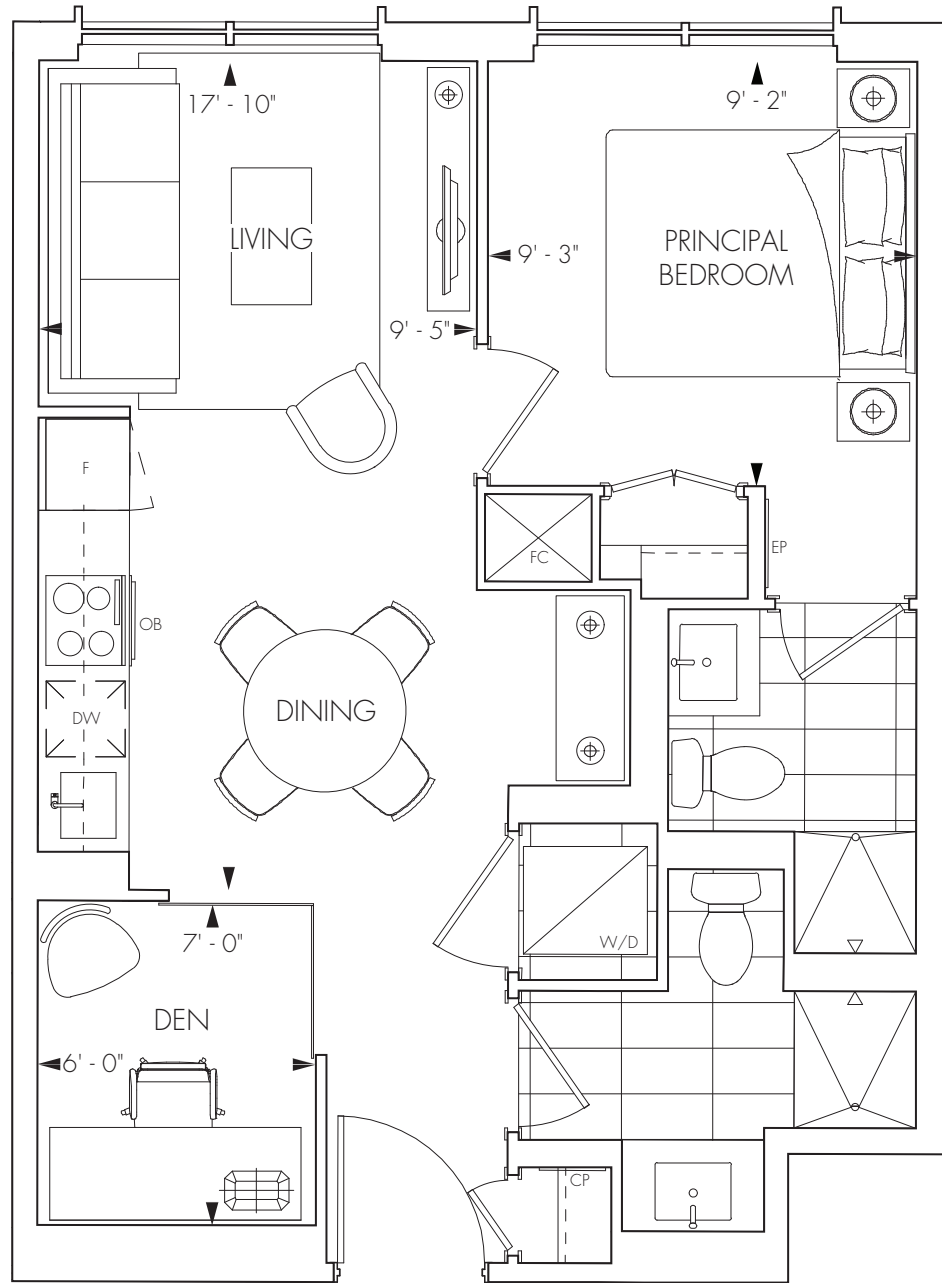


FLOORS 37-PH

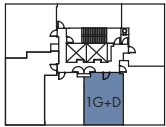

FLOORS 36

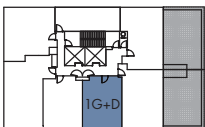


FLOORS 8-35

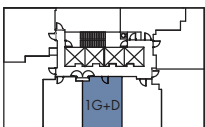


2A

635 SQUARE FEET
2 BEDROOMS 2 BATHROOMS
NORTH EAST FACING

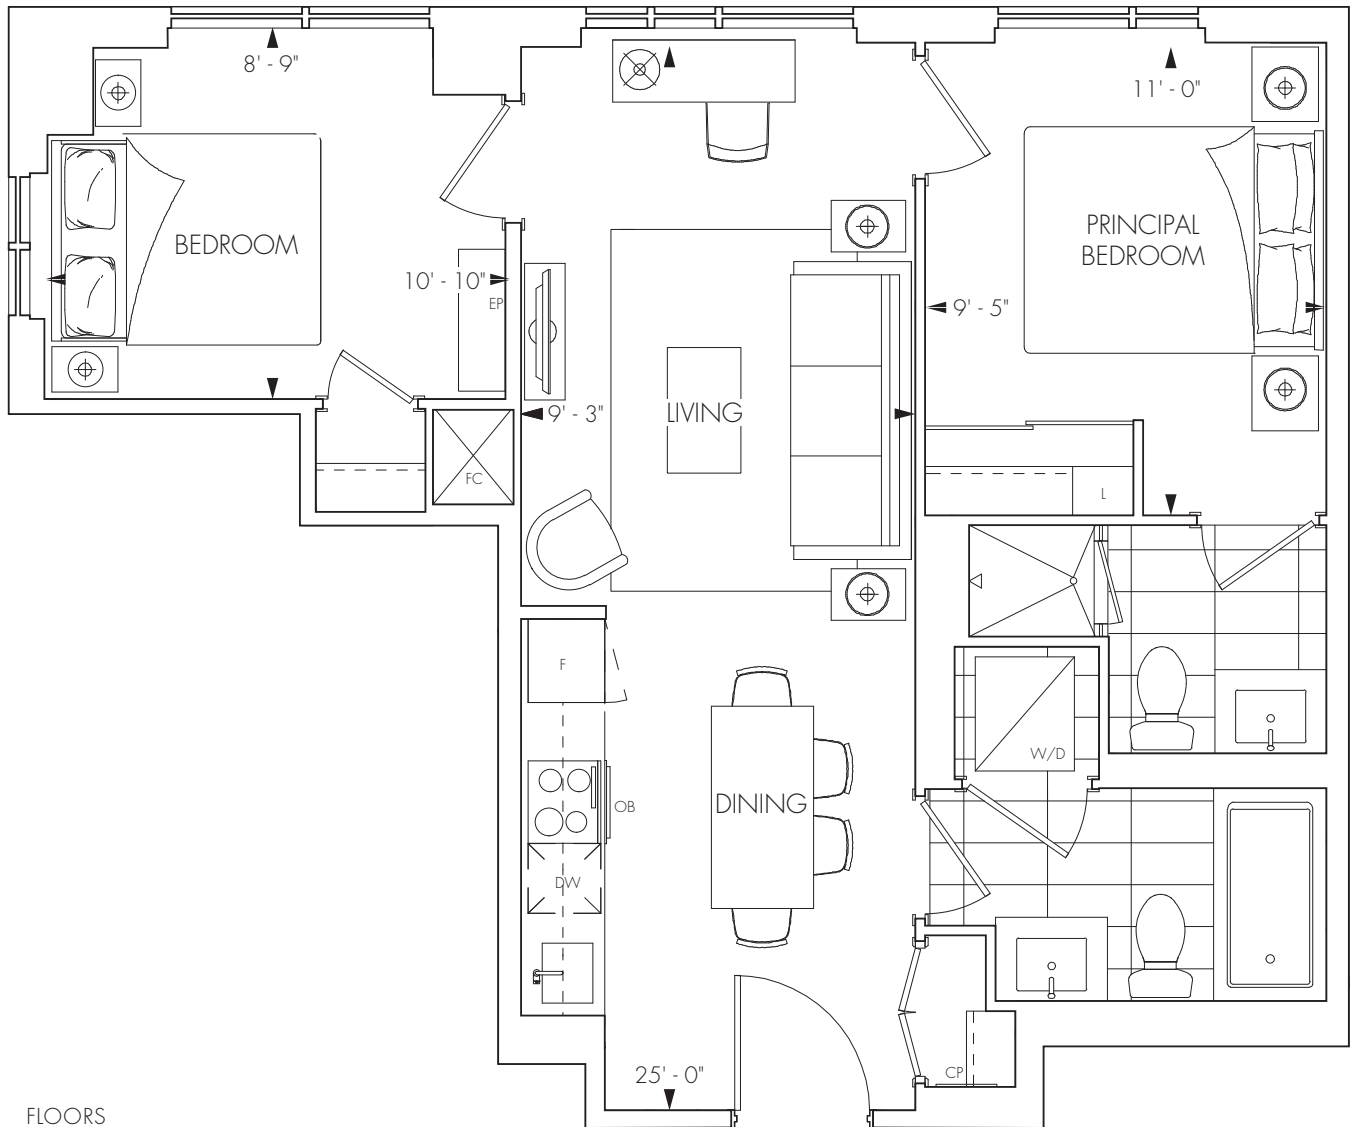

FLOORS
8,10,12,14,16,18,20,
22,24,26,28,30,32,34

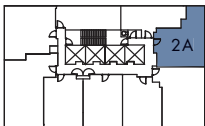


QUEEN CHURCH

BAZIS


TRIDEL
BUILT FOR LIFE

2D


670 SQUARE FEET
2 BEDROOMS 2 BATHROOMS
SOUTH EAST FACING

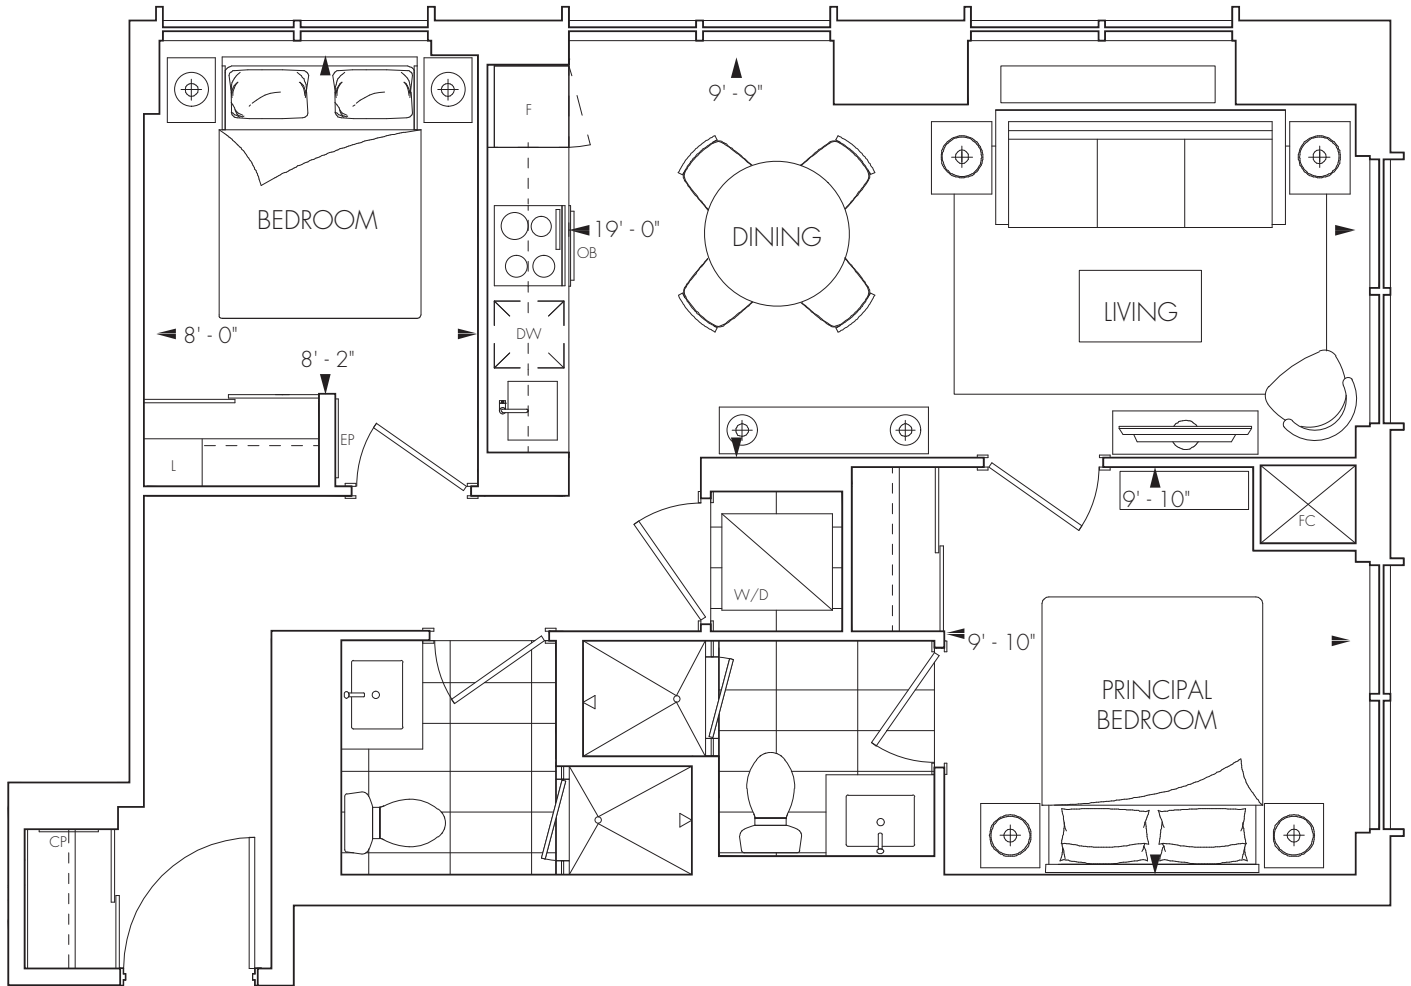

FLOORS 53-PH

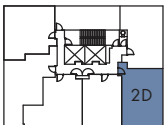

FLOORS 37-52

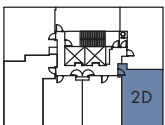


QUEEN CHURCH

BAZIS

TRIDEL[®]
BUILT FOR LIFE


2K

726 SQUARE FEET
2 BEDROOMS 2 BATHROOMS
SOUTH EAST FACING

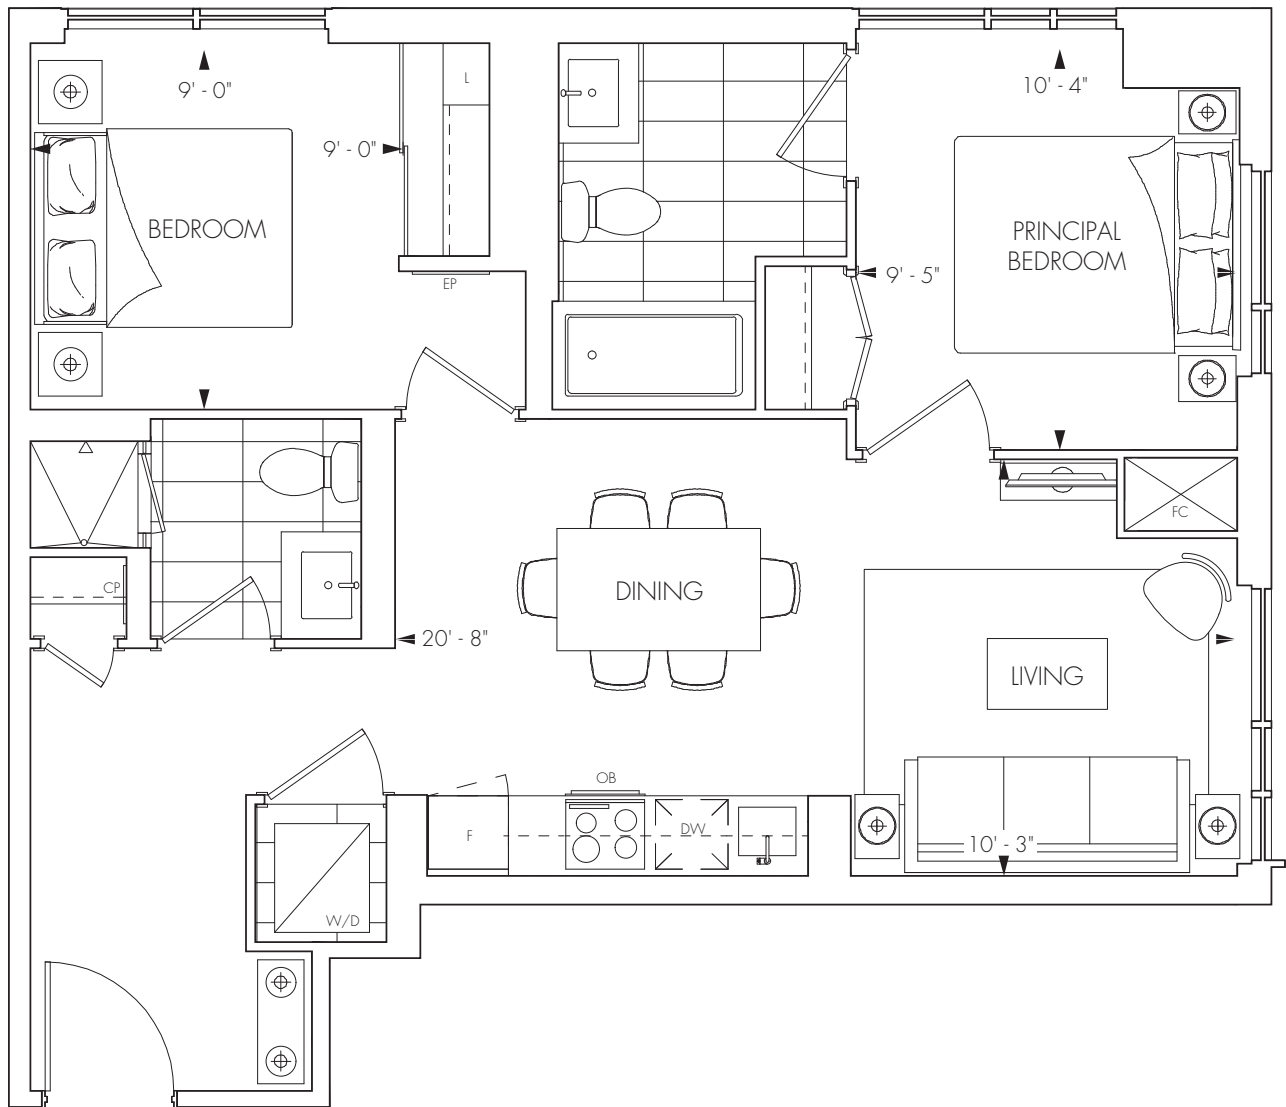

FLOORS

8,10,12,14,16,18,20,
22,24,26,28,30,32,34

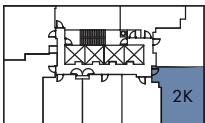


QUEEN CHURCH

BAZIS


TRIDEL®
BUILT FOR LIFE

3A


814 SQUARE FEET
3 BEDROOMS 2 BATHROOMS
SOUTH WEST FACING

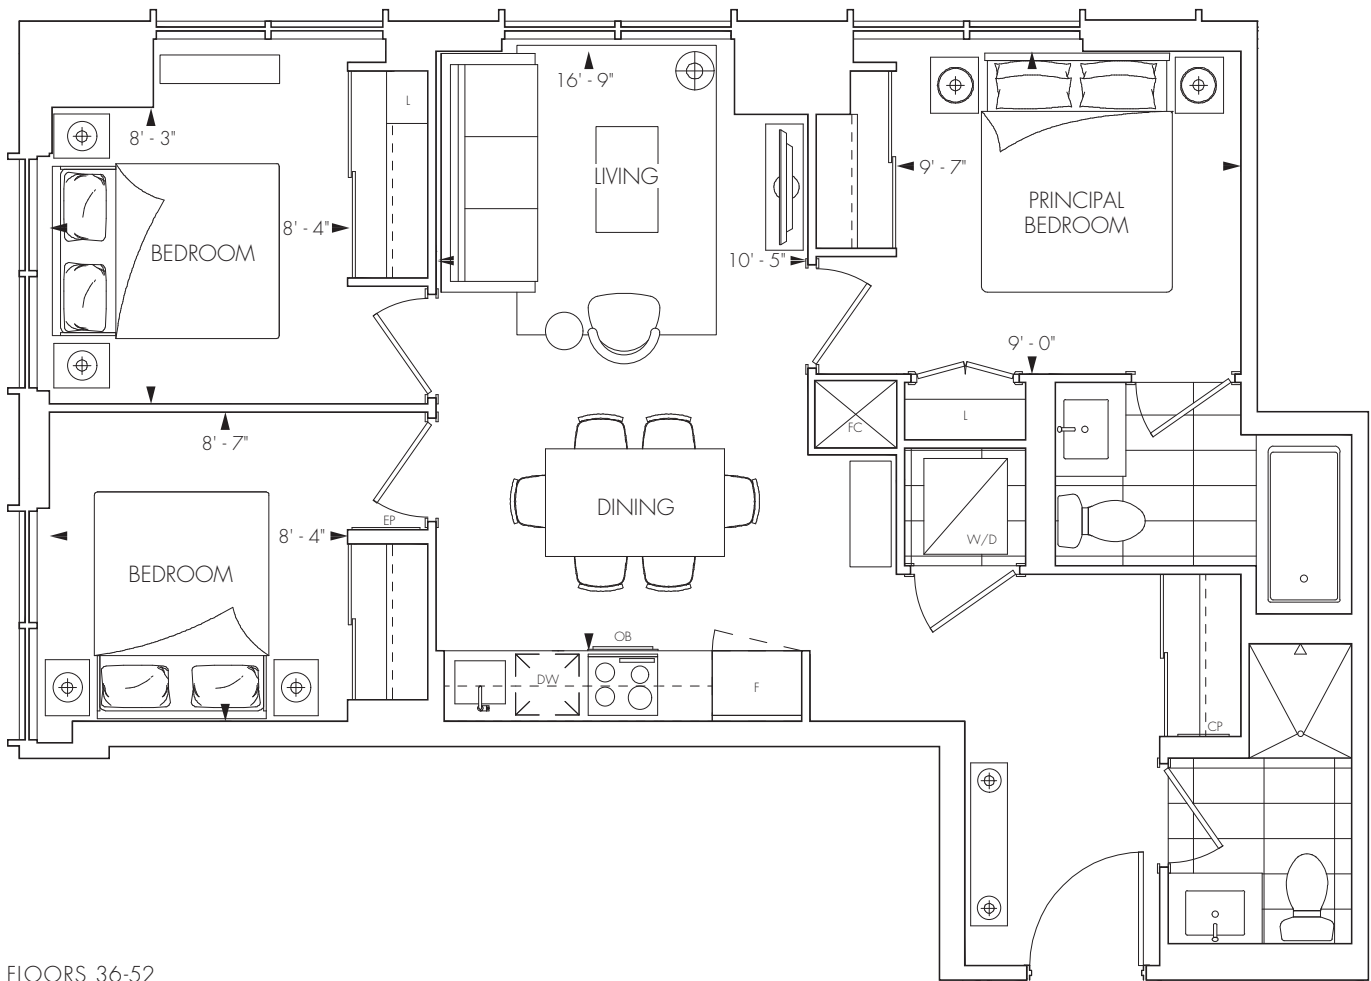

FLOORS 36-52

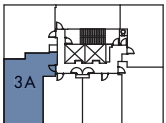

FLOORS 15-26

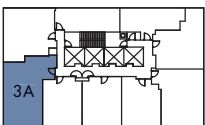

©Tridel 2022. ©Tridel, "D" design, Tridel Built for Life and Tridel Built for Life Design are registered Trademarks of Tridel Corporation. Project names and logos are Trademarks of their respective owners. All rights reserved. Buildings and views not to scale. All dimensions are approximate and subject to normal construction variances. Dimensions may exceed the usable floor area. Sizes and specifications subject to change without notice. Actual usable floor space may vary from the stated floor area. Furniture is displayed for illustration purposes only and does not necessarily reflect the electrical plan for the suite. Suites are sold unfurnished. Balcony, terrace and façade variations may apply, contact a sales representative for further details. Illustrations are artist's concept only. Prices and specifications subject to change without notice. E.&O.E. May 2022.